


TOPOGRAPHIC PLAN 50's

TOPOGRAPHIC PLAN 400's

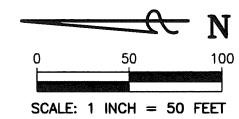

THE CONTRACTOR/BUILDER SHALL VERIFY ALL DIMENSIONS AND REPORT ANY DISCREPANCIES TO THE DESIGNER IMMEDIATELY.

THE IDEAS, DESIGNS, AND DRAWINGS REPRESENTED HERE ARE THE SOLE PROPERTY OF MAURER STUTZ INC. REPRODUCTION OR USE, IN WHOLE OR PART, FOR ANY OTHER PROJECT WITHOUT AUTHORIZATION FROM MAURER STUTZ INC. IS PROHIBITED. COPYRIGHT 2005 MAURER STUTZ INC. PROFESSIONAL DESIGN FIRM LICENSE #184-000177 PROFESSIONAL ENGINEER LICENSE #062-052169 RENEWAL 11-30-09

**COLD SPRINGS FARMS**

TOPOGRAPHIC PLAN  
50's & 400's

## CATTLE FEEDING AND BACKGROUNDING FACILITY

Designed By:	JEO
Drawn By:	NDP/JEA
Reviewed By:	TLF
Date:	15 MAY, 08
Project No.:	238-08012A
Sheet No.:	


## C2.1

**MAURER & STUTZ, INC.**  
ENGINEERS SURVEYORS  
"WORKING with YOU by DESIGN"

7615 NORTH HARKER DRIVE  
PEORIA, ILLINOIS 61615  
PH. (309) 693-7615  
FAX (309) 693-7616

1670 EAST ASH STREET  
CAHTON, ILLINOIS 61520  
PH. (309) 647-2631  
FAX (309) 647-6155

[illegible]

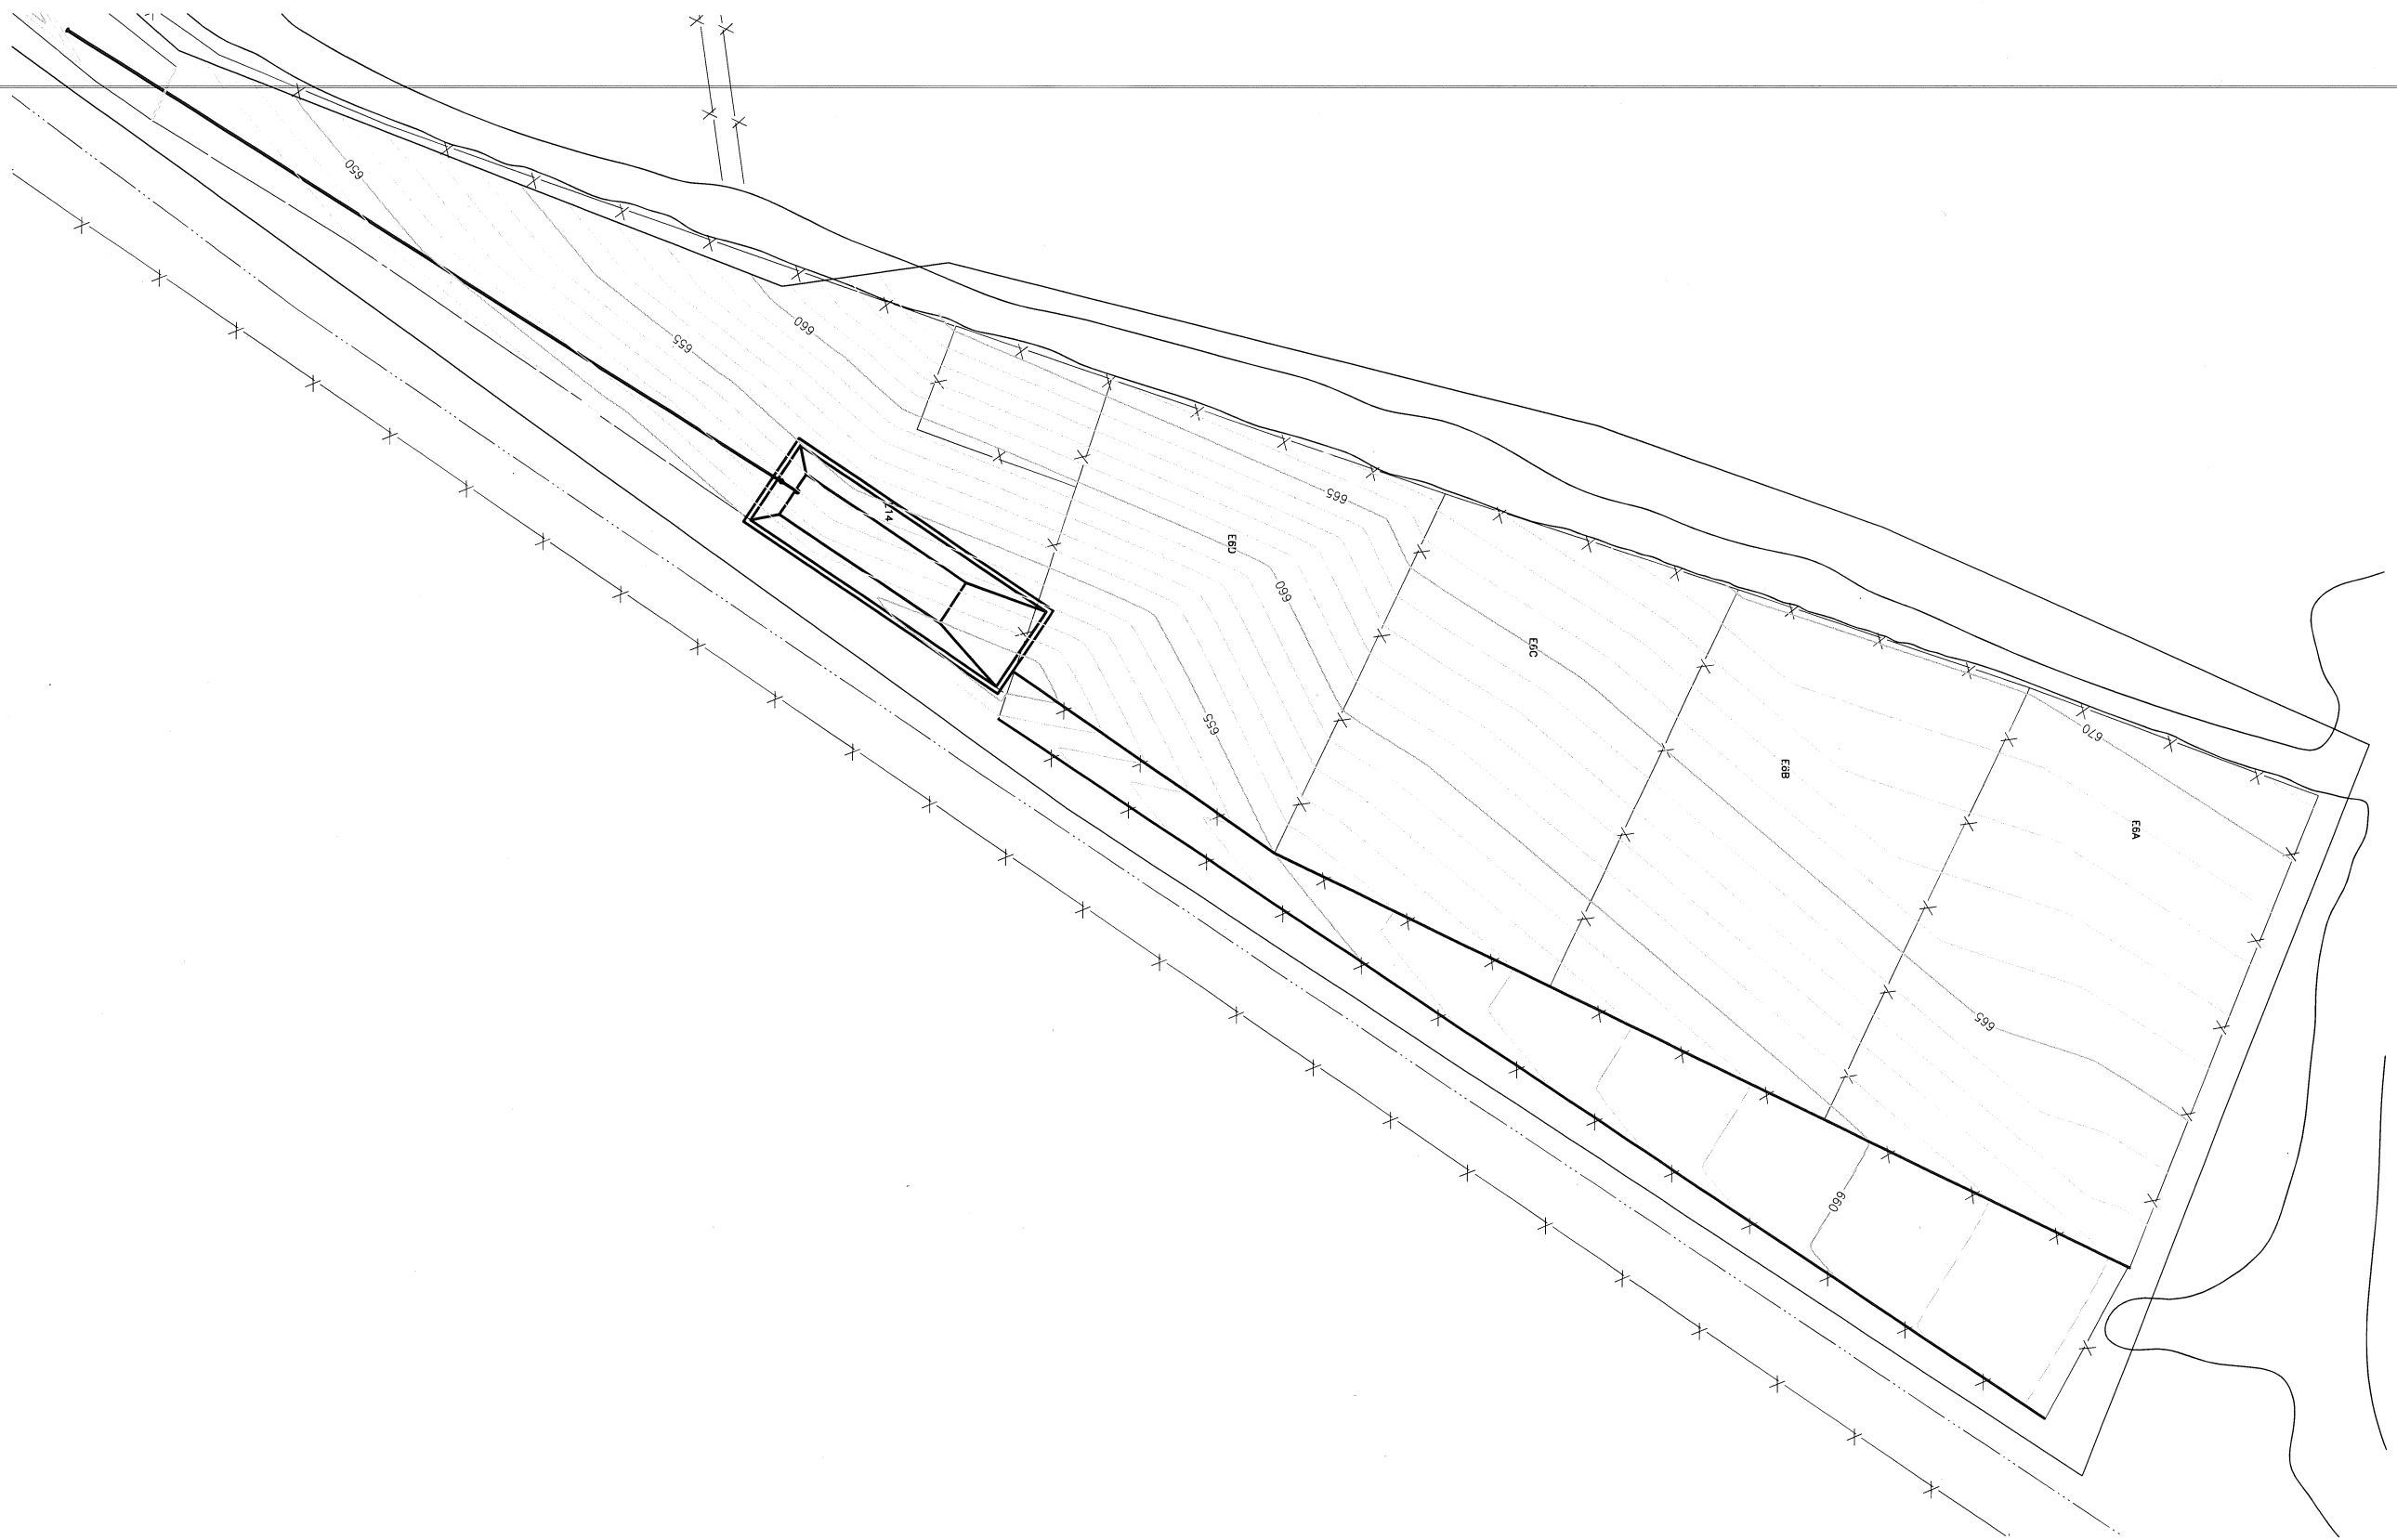


THE IDEAS, DESIGNS, AND DRAWINGS REPRESENTED HERE ARE THE  
Sole and Exclusive Property of WATERS STRUTZ, INC. REPRODUCTION  
USE IN WHOLE OR PART, FOR ANY PRODUCT WITHOUT  
AUTHORIZATION FROM WATERS STRUTZ, INC. IS PROHIBITED.  
COPYRIGHT 2009 WATERS STRUTZ, INC.  
PROFESSIONAL DESIGN FIRM LICENSE #184-000177  
PROFESSIONAL ENGINEER LICENSE #062-052169 RENEWAL 11-30-2010

JEO  
 Designed By:  
 Drawn By:  
 NPD/JEA  
 Reviewed By:  
 TLF  
 Date:  
 15 MAY, 08  
 Project No.:  
 238-08012A  
 Sheet No.:

## COLD SPRINGS FARMS

Sheet Title:  
TOPOGRAPHIC PLAN  
60's

Project:  
**CATTLE FEEDING AND  
BACKGROUNDING FACILITY**



  
**MAURER & STUTZ, INC.**  
ENGINEERS SURVEYORS  
WORKING WITH YOU BY DESIGN®

7615 NORTH HAWKER DR.  
PEORIA, ILLINOIS 61615  
PH. (309) 693-7615  
FAX (309) 693-7816

1870 EAST ASH STREET  
CAITON, ILLINOIS 61520  
PH. (309) 647-7631  
FAX (309) 647-6155

[illegible]

S:\2008\Business Development\Map 2010\2301-0125-00 (Cold Springs Farms) 3D\3D080712A.dwg

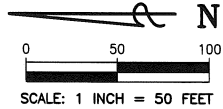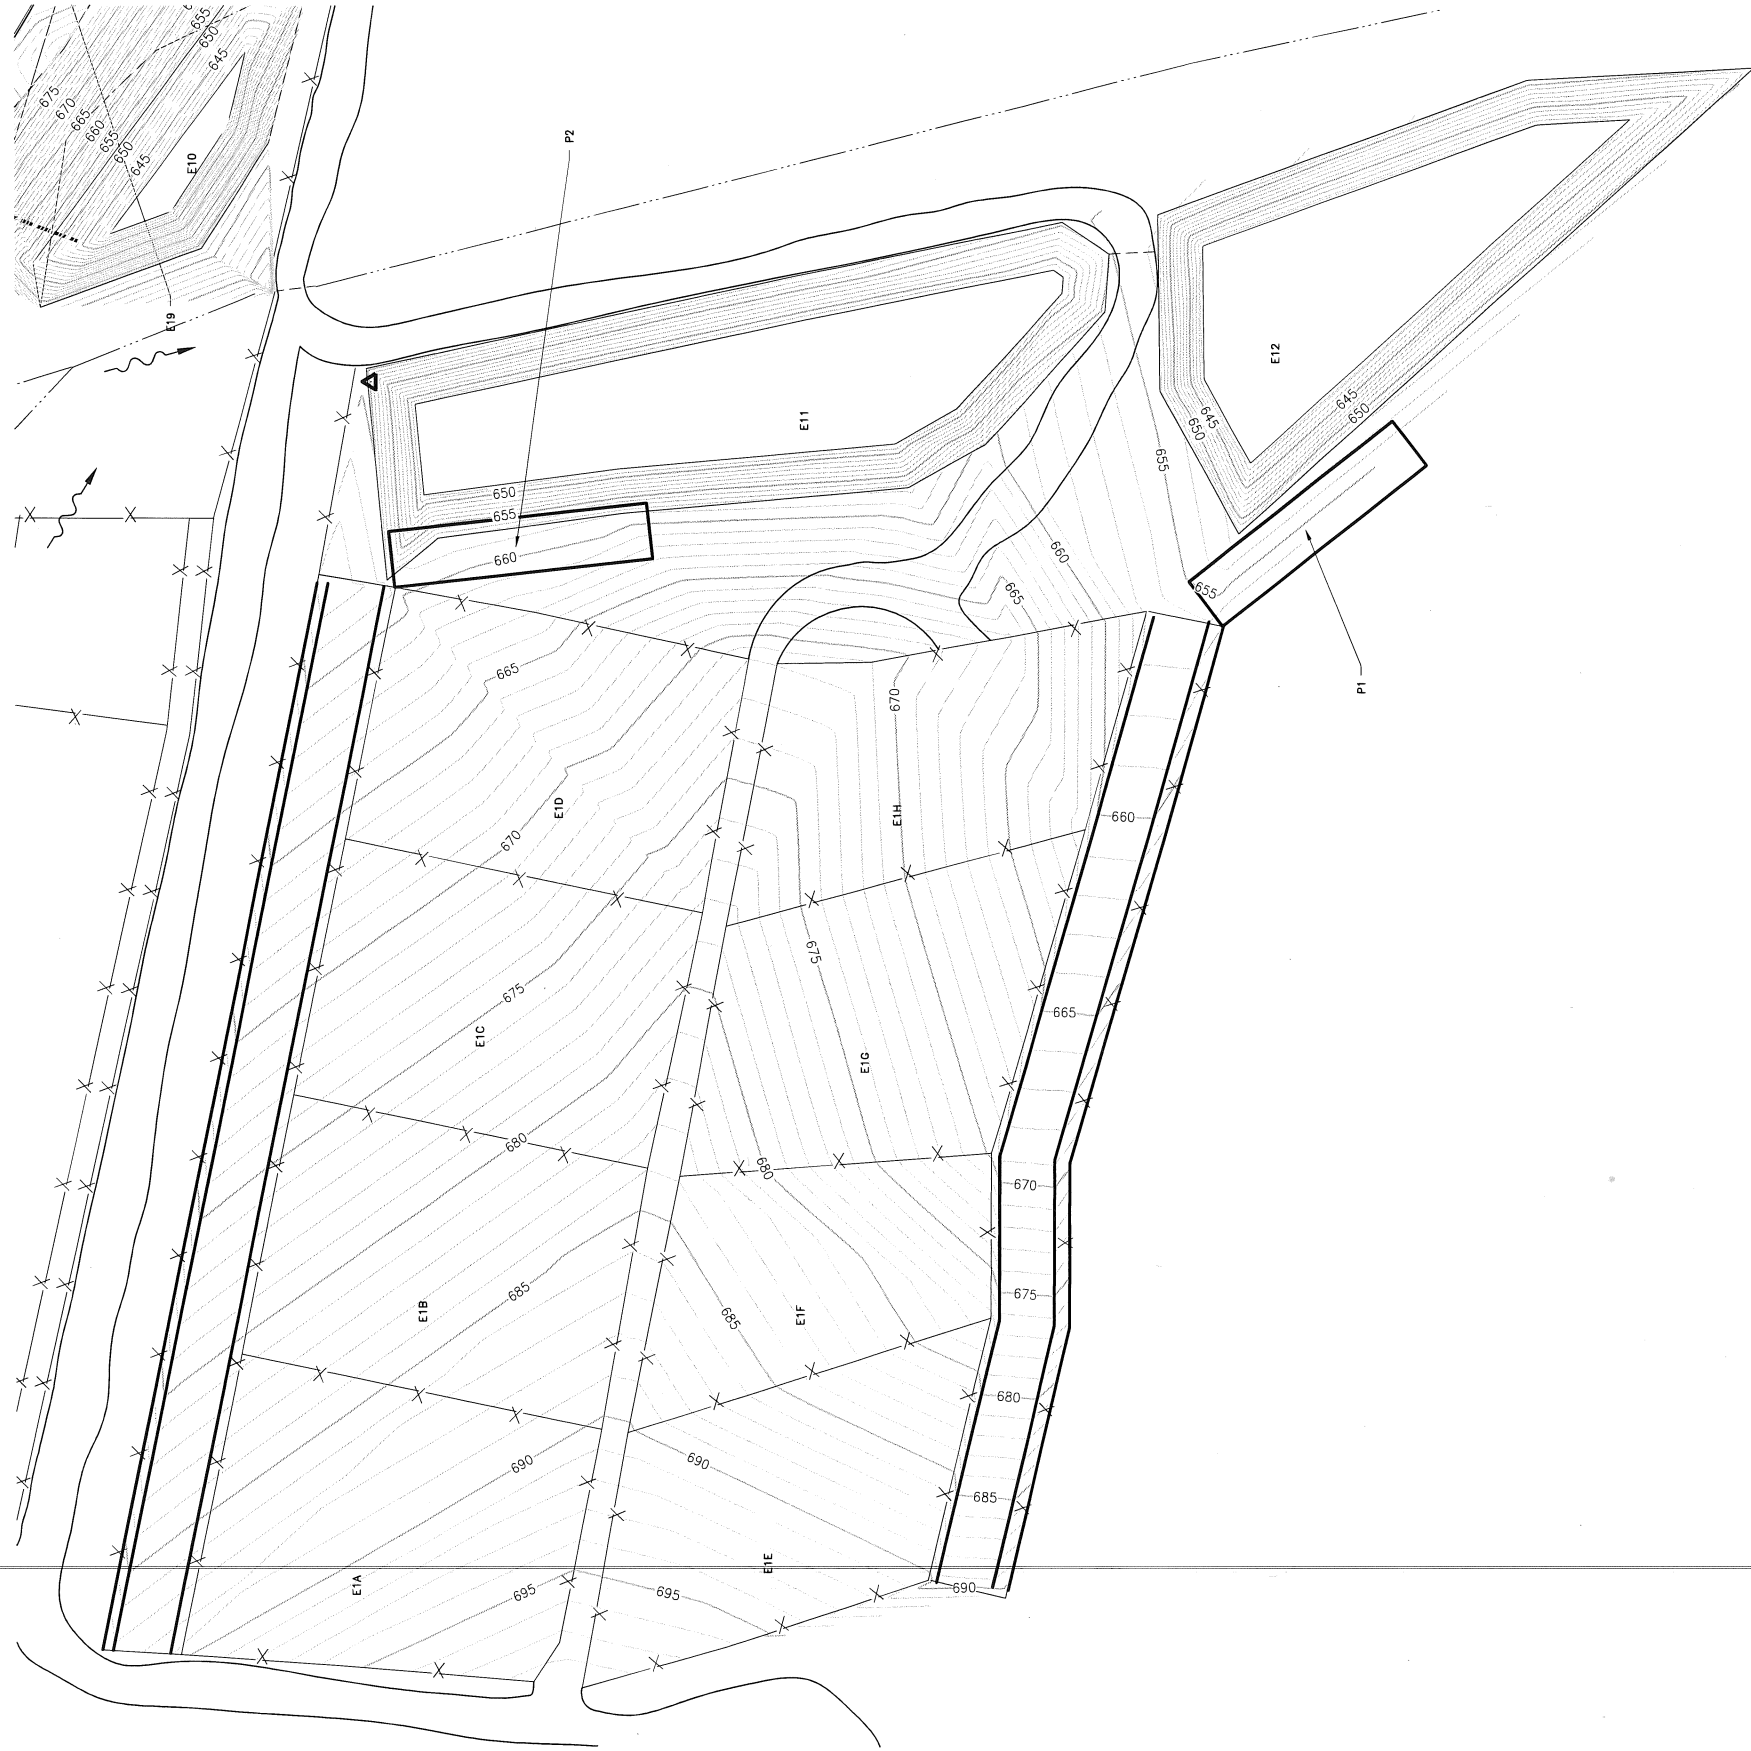

THE CONTRACTOR/BUILDER SHALL  
VERIFY ALL DIMENSIONS AND  
REPORT ANY DISCREPANCIES TO  
THE DESIGNER IMMEDIATELY.

THE IDEAS, DESIGNS, AND DRAWINGS REPRESENTED HERE ARE THE  
SOLE PROPERTY OF MAURER STUTZ INC. REPRODUCTION OR  
USE, IN WHOLE OR PART, FOR ANY OTHER PROJECT WITHOUT  
AUTHORIZATION FROM MAURER STUTZ INC. IS PROHIBITED.  
COPYRIGHT 2005 MAURER STUTZ INC.  
PROFESSIONAL ENGINEER LICENSE #002-052169 RENEWAL 11-30-09

Client:  
Designed By:  
JEO  
Drawn By:  
NDP/JEA  
Reviewed By:  
TLF  
Date:  
15 MAY, 08  
Project No.:  
238-08012A  
Sheet No.:

## COLD SPRINGS FARMS

TOPOGRAPHIC PLAN 100's

CATTLE FEEDING AND  
BACKGROUNDING FACILITY




7815 NORTH HARKER DRIVE  
PEORIA, ILLINOIS 61615  
TEL (309) 693-7815  
FAX (309) 693-7818  
1670 EAST ASH STREET  
PEORIA, ILLINOIS 61615  
TEL (309) 647-7831  
FAX (309) 647-6155

REVISIONS  
DATE DESCRIPTION

A topographic map showing a rectangular area with contour lines. The area is bounded by a double line. Inside the rectangle, there are several contour lines. The labels on the contour lines are 675, 670, 665, and 660. The label 675 is at the top right, 670 is in the middle right, 665 is at the bottom right, and 660 is at the bottom left. The area is shaded with diagonal lines.

## COLD SPRINGS FARMS


TOPOGRAPHIC PLAN  
BRICK HOUSE & COMPOST AREA

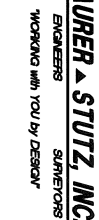

7615 NORTH HARKER DR.  
PEORIA, ILLINOIS 61615  
PH. (309) 693-7615  
FAX (309) 693-7616

1670 EAST ASH STREET  
CANTON, ILLINOIS 61520  
PH. (309) 647-7851  
FAX (309) 647-6155

[illegible]

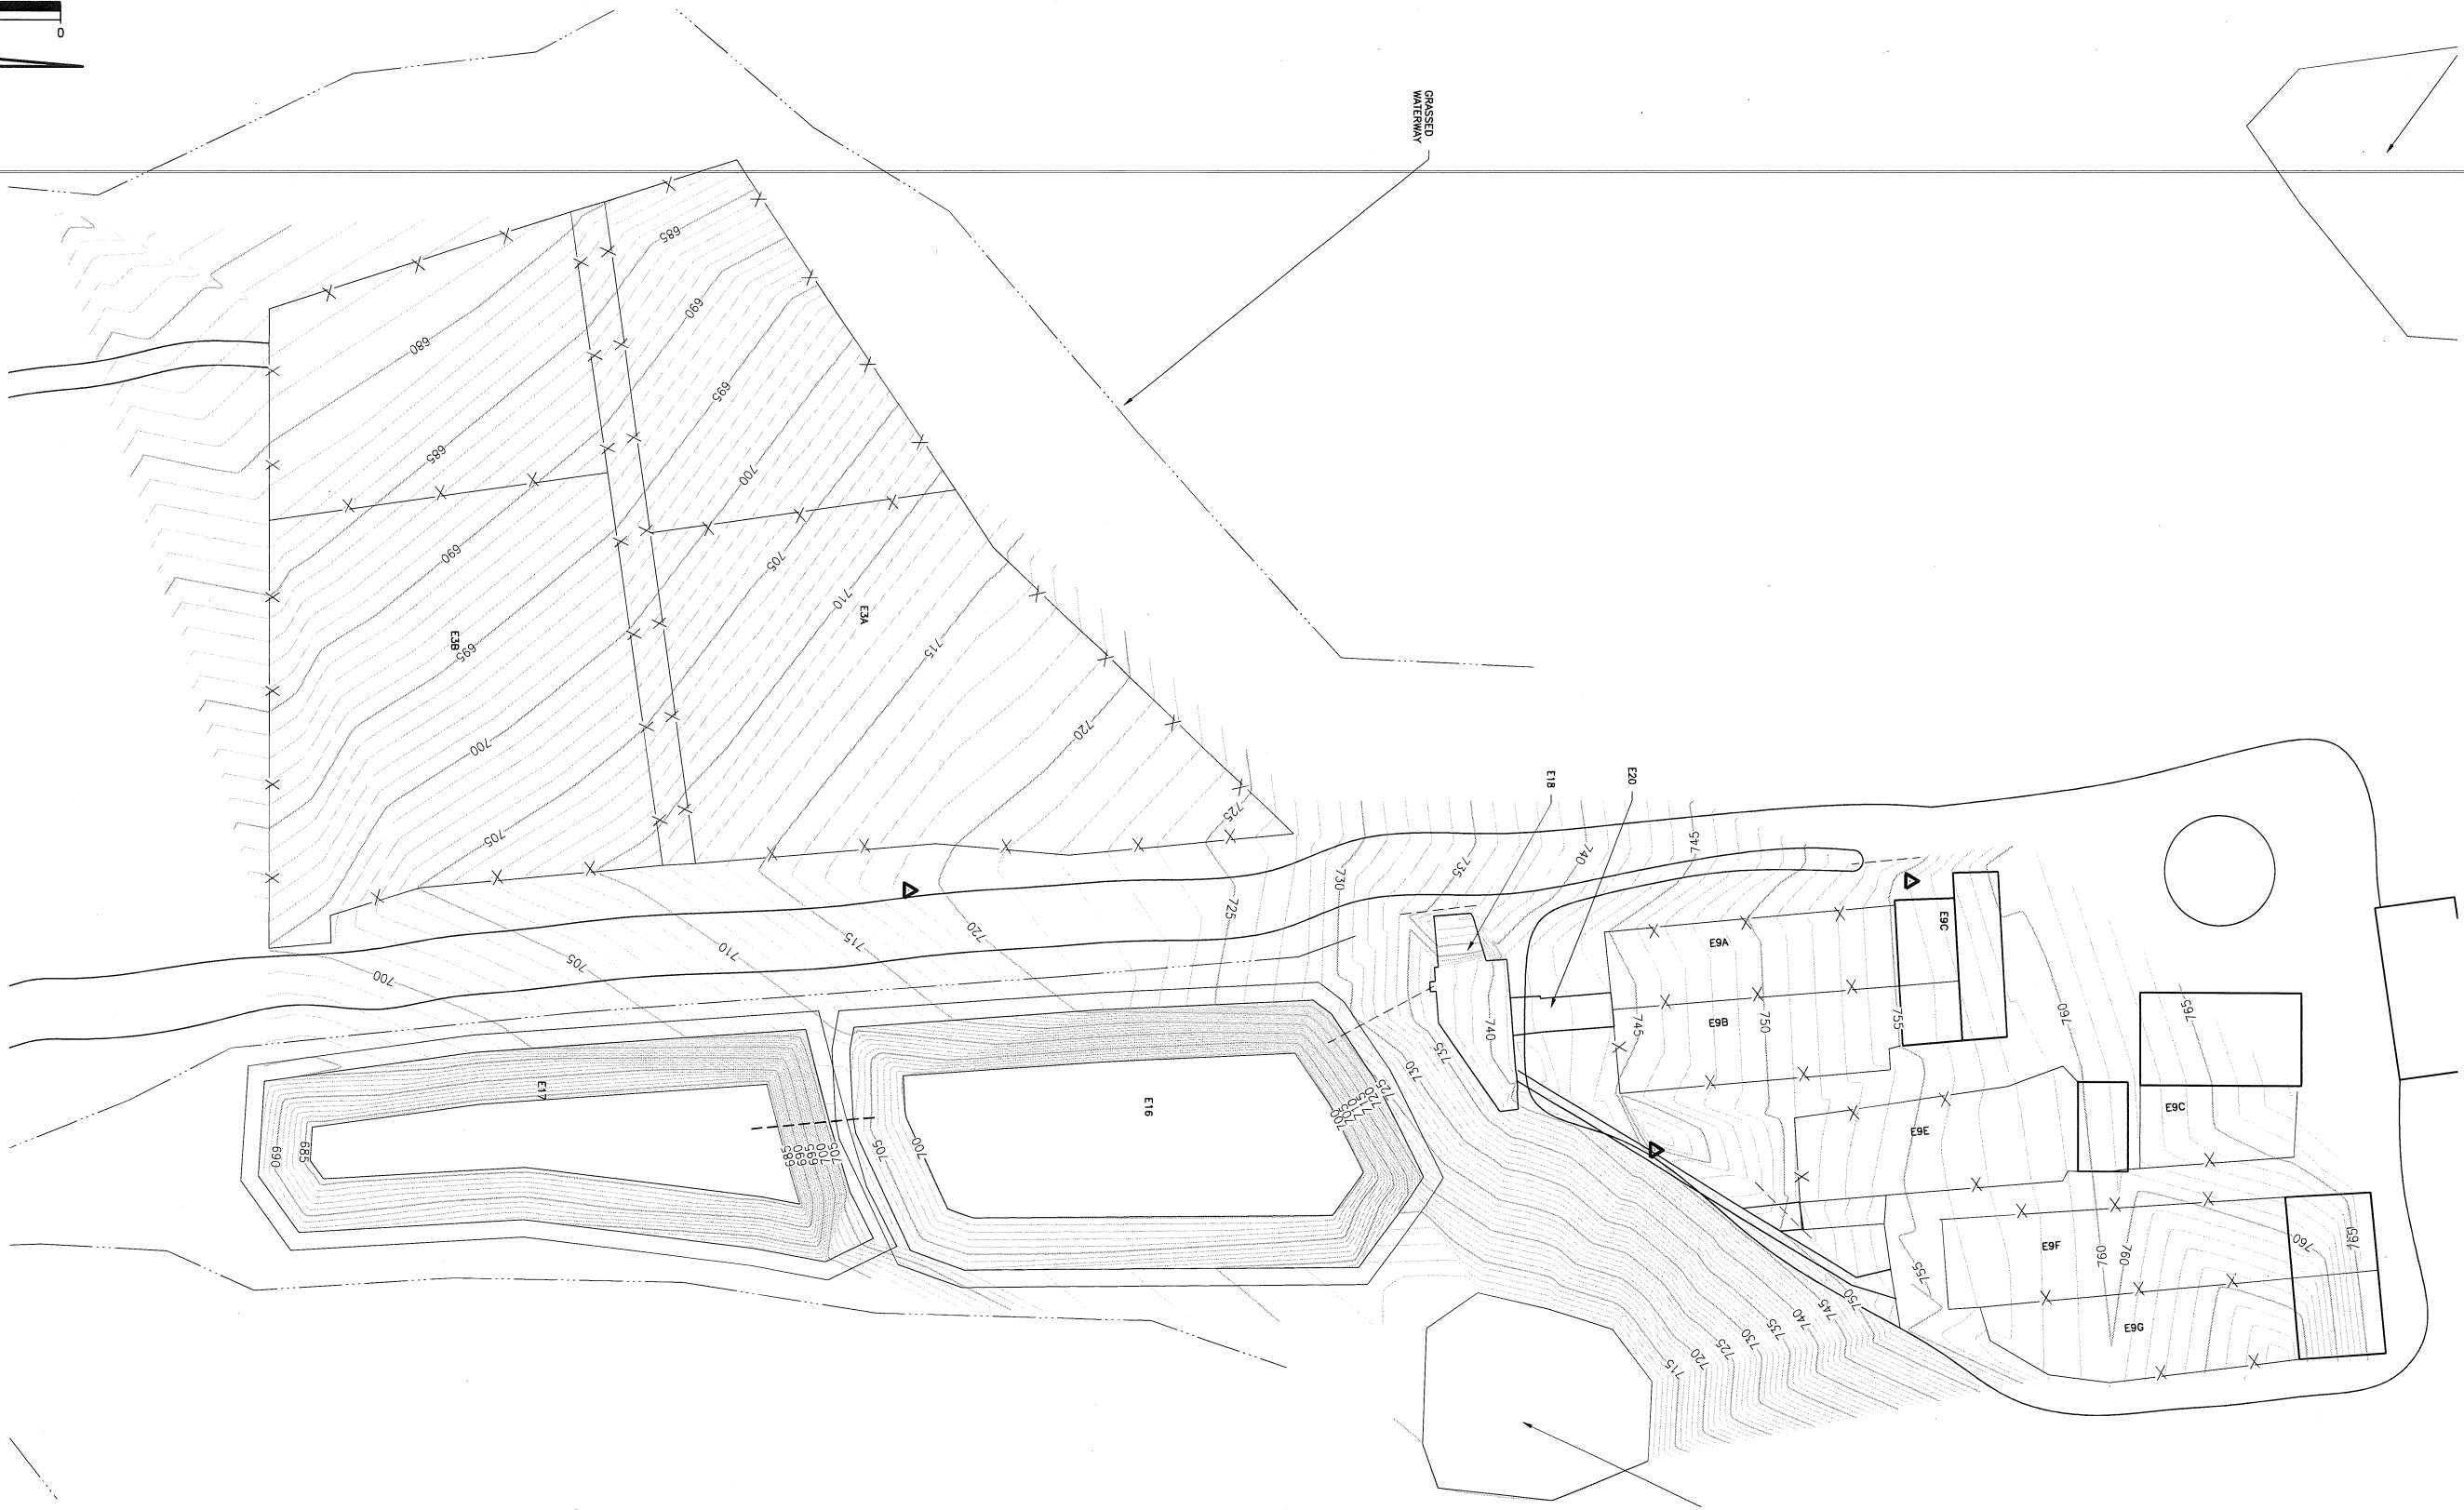

THE CONTRACTOR/BUILDER SHALL VERIFY ALL DIMENSIONS AND REPORT ANY DISCREPANCIES TO THE DESIGNER IMMEDIATELY.

THE IDEAS, DESIGNS, AND DRAWINGS REPRESENTED HERE ARE THE  
SOLE PROPERTY OF MAUSER STUTTGART INC. NO REPRODUCTION OR  
USE IN WHOLE OR IN PART FOR ANY OTHER PROJECT WITHOUT  
AUTHORIZATION FROM MAUSER STUTTGART INC. IS PROHIBITED.  
COPYRIGHT © 2005 MAUSER STUTTGART INC.  
PROFESSIONAL DESIGN FIRM LICENSE #164-000177  
PROFESSIONAL ENGINEER LICENSE #062-052169 RENEWAL 11-30

SCALE: 1 INCH = 50 FEET

Designed By:	JEO
Drawn By:	NDPJEA
Reviewed By:	TJF
Date:	15 MAY, 08
Project No.:	238-08012A
Sheet No.:	

# COLD SPRINGS FARMS

TOPOGRAPHIC PLAN  
ROCK HOUSE & 300S



**MAURER & STUTZ, INC.**  
ENGINEERS SURVEYORS  
"WORKING WITH YOU BY DESIGN"

7615 NORTH HARKER DRIVE  
PEORIA, ILLINOIS 61615  
PH. (309) 693-7615  
FAX (309) 693-7616

---

1670 EAST ASH STREET  
CANTON, ILLINOIS 61520  
PH. (309) 647-7831  
FAX (309) 647-6155

[illegible]